

PLANTA SEGONA

15. Sala de exposicions temporals. 83 m²

16. Sala de exposicions temporals. 98 m²



17. Centre de documentació. 100 m²

18. Administració. 49 m²

19. Magatzem


V. Escales

ESCALA 1/100

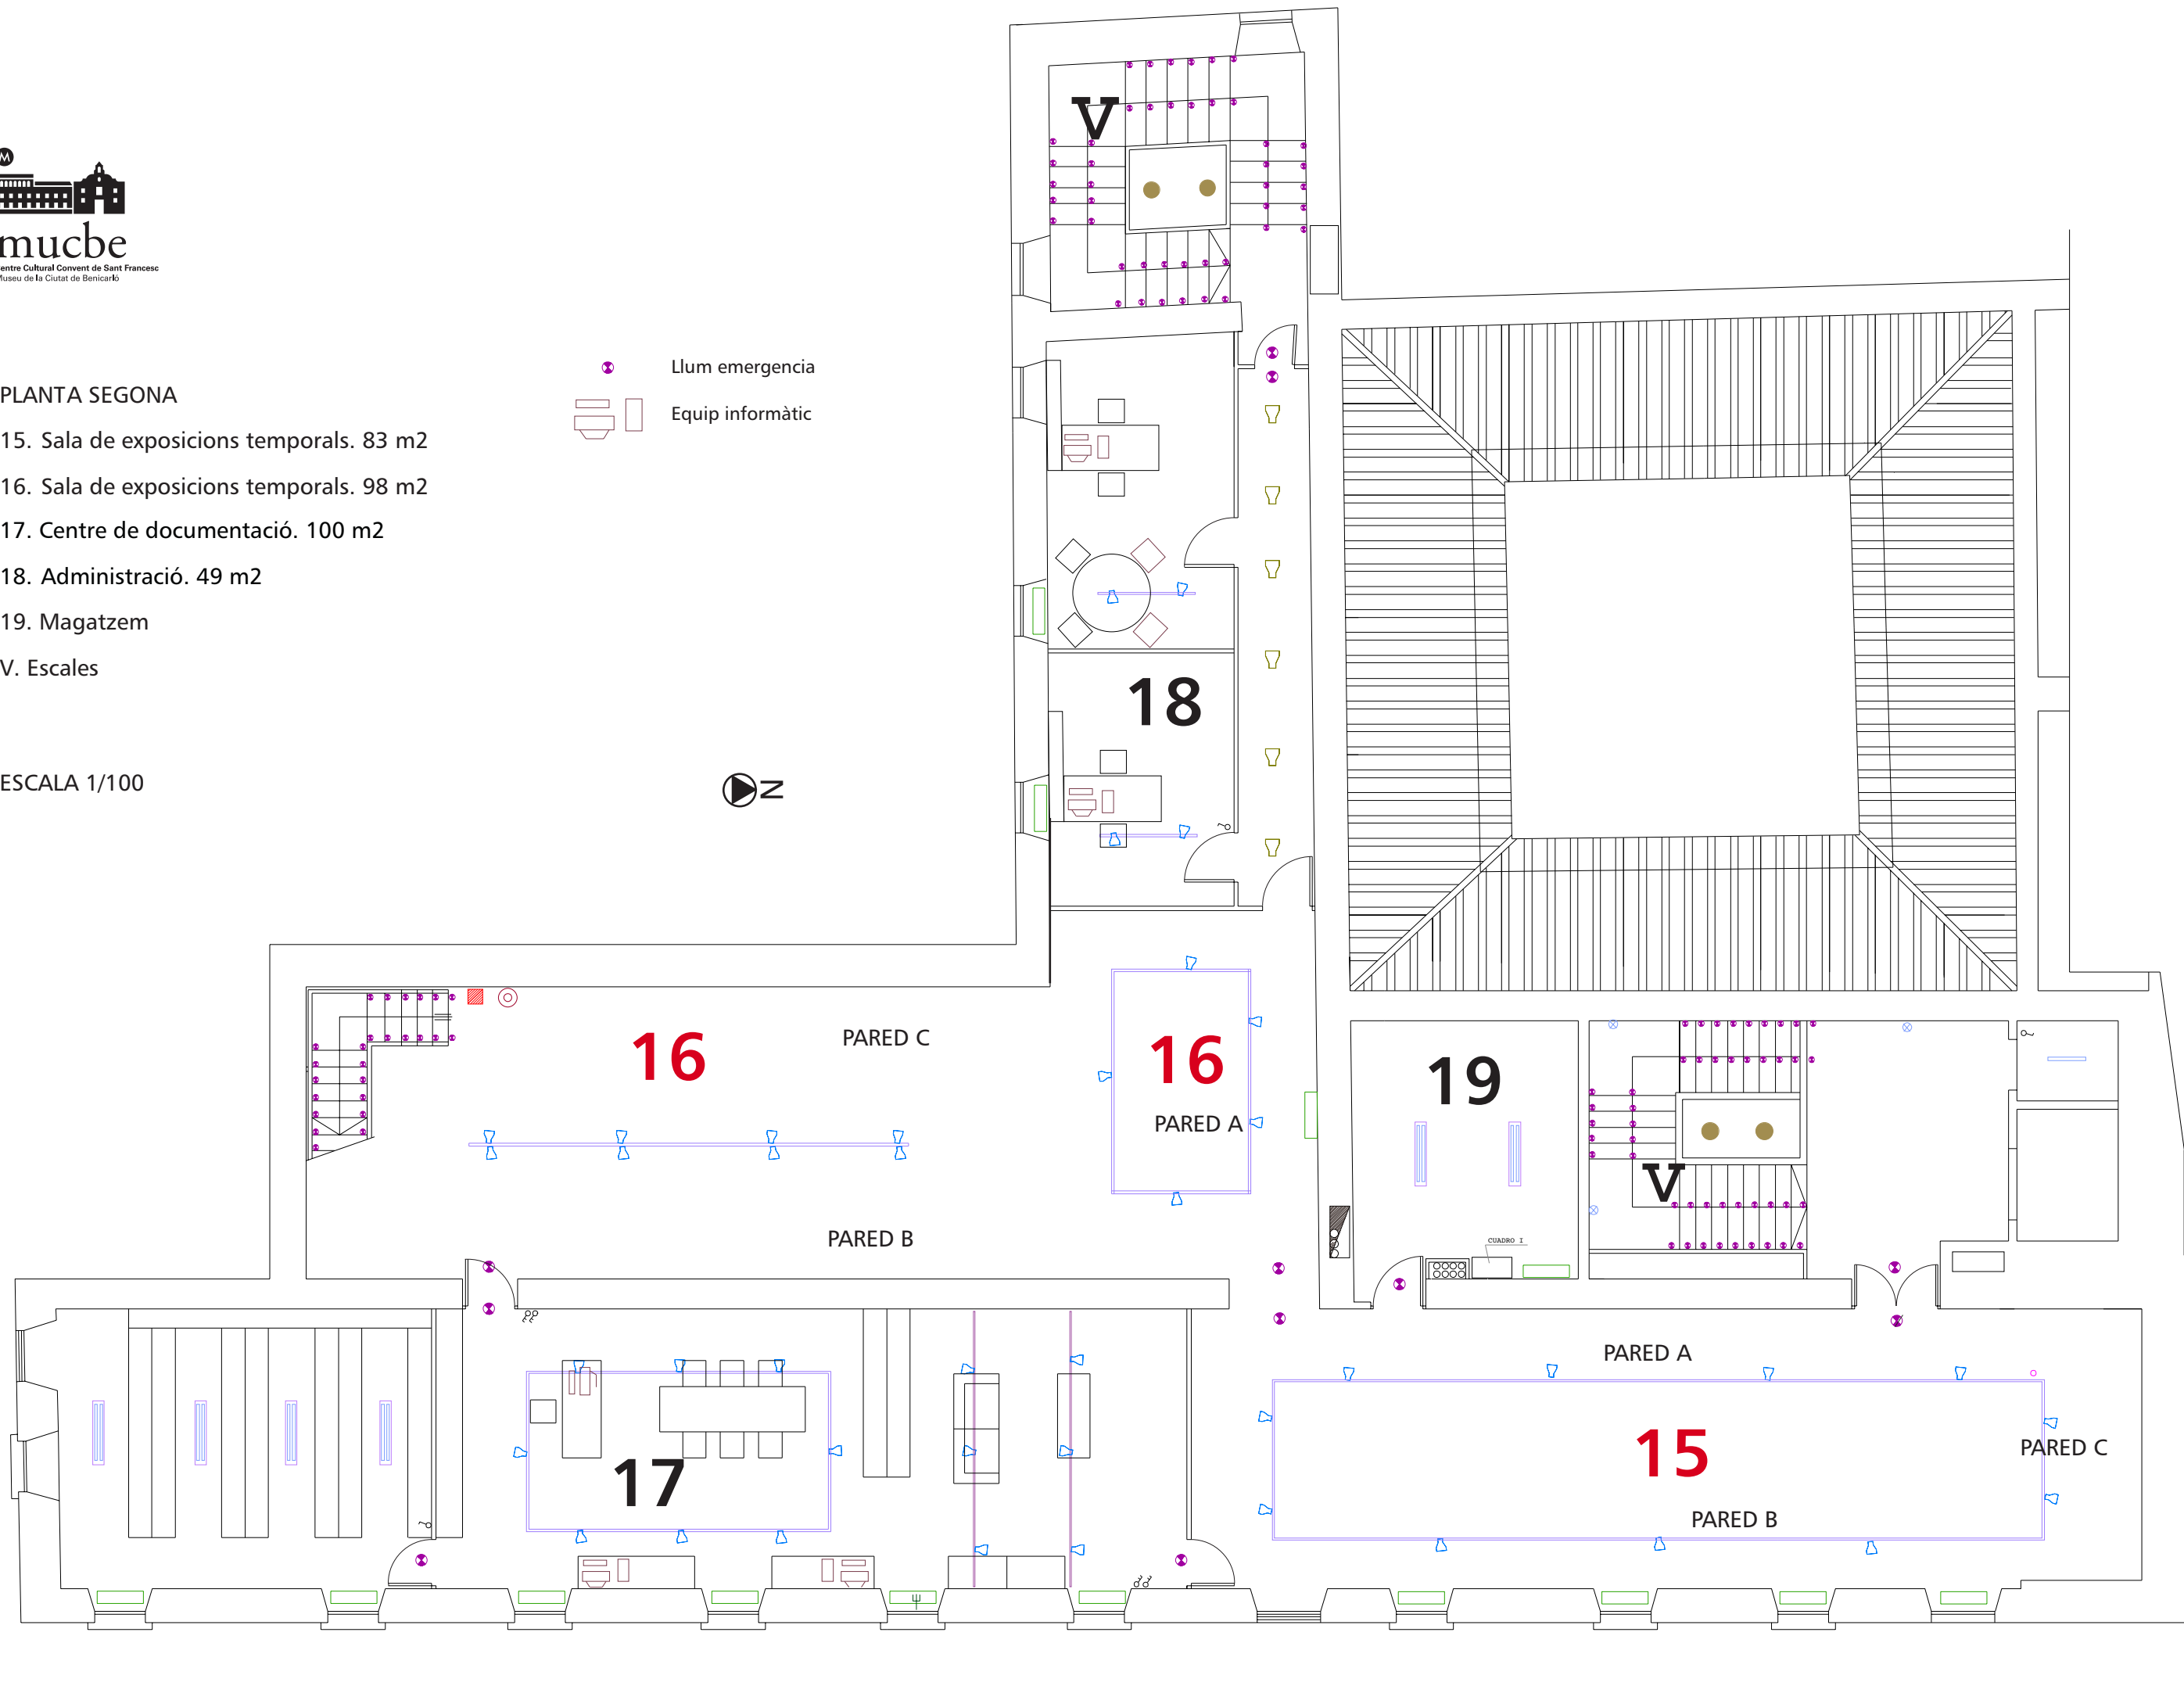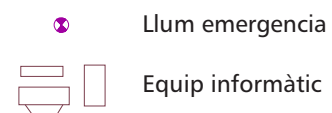


ESCALA 1/100


PARED C
sala 16

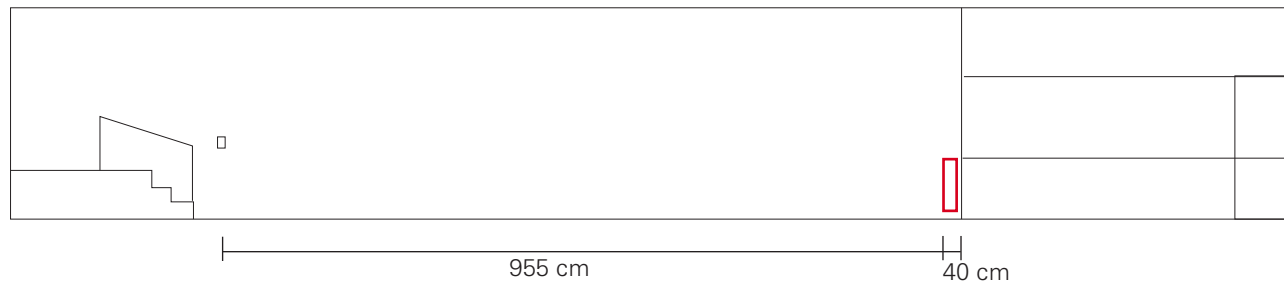

PARED B
sala 16

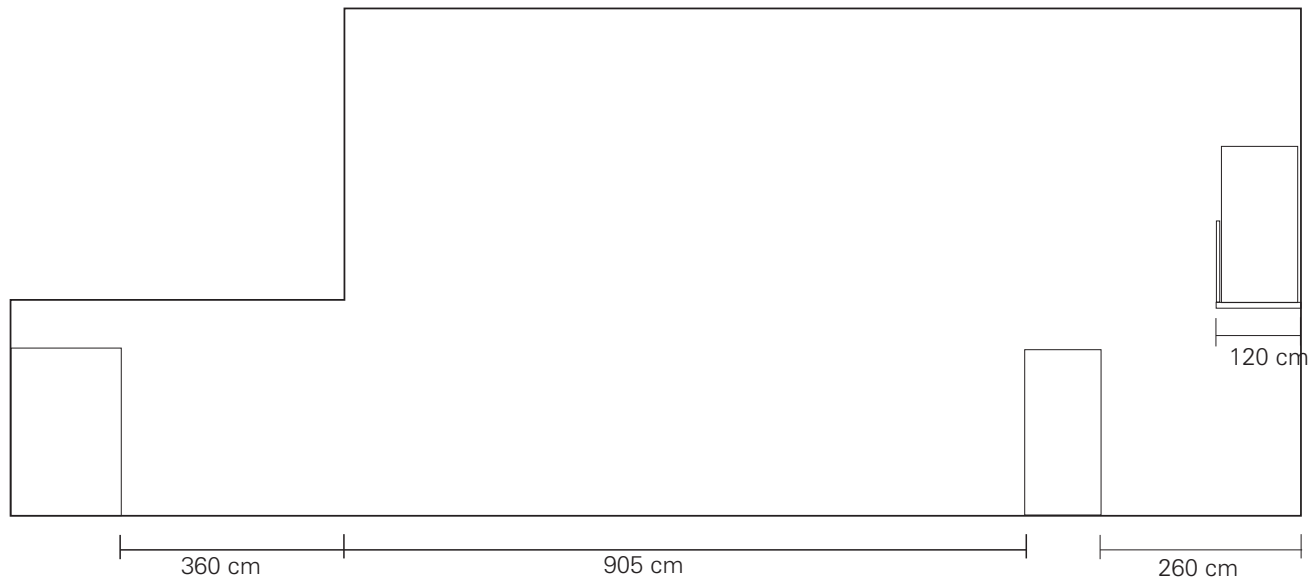


PARED A
sala 16

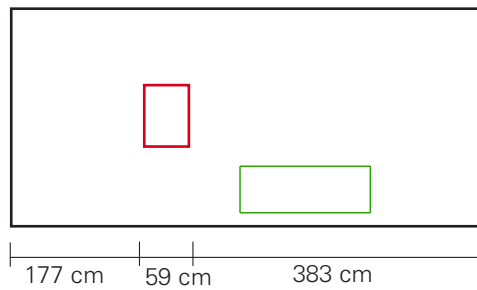


ESCALA 1/100

sala 15
PARED A

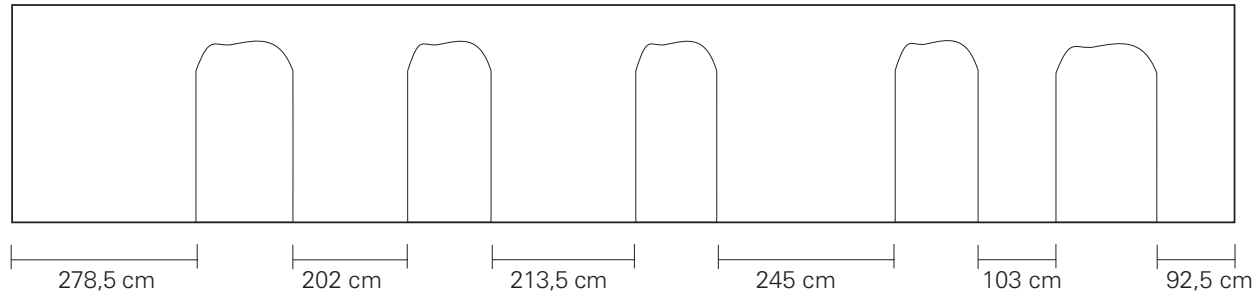

sala 15
PARED B

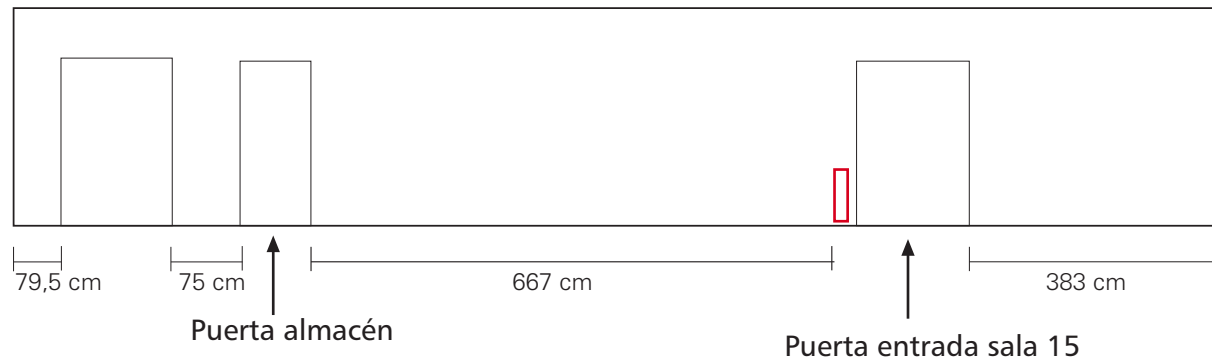

sala 15
PARED C

